

6ft Restriction Meeting Room Capacities – Level 2

Meeting Room	Area	Size	Classroom	U-Shape	Hollow Square	Crescent Rounds	Theater
Hindelang	567	21' x 27'	6	6	8	-	12

Event Space	Reception	Dinner (Rounds)	Dinner (Rectangles)
King's Club Back and Library	18	-	-
King's Club Library	6	-	-
Ludwig's Restaurant	26	26	26
Ludwig's Terrace and Sunroom	20	20	20
Ludwig's Terrace	12	12	12
Ludwig's Stuberl	6	6	6

**May be affected by F&B and AV set-up needs*

***Floorplans are not to scale*

Hindelang with 6ft Restriction

U-Shape



- (6) 8ft tables – 1 person per table

Hollow Square

- (6) 8ft tables – 1 person per table

**May be affected by F&B and AV set-up needs*

***Floorplans are not to scale*

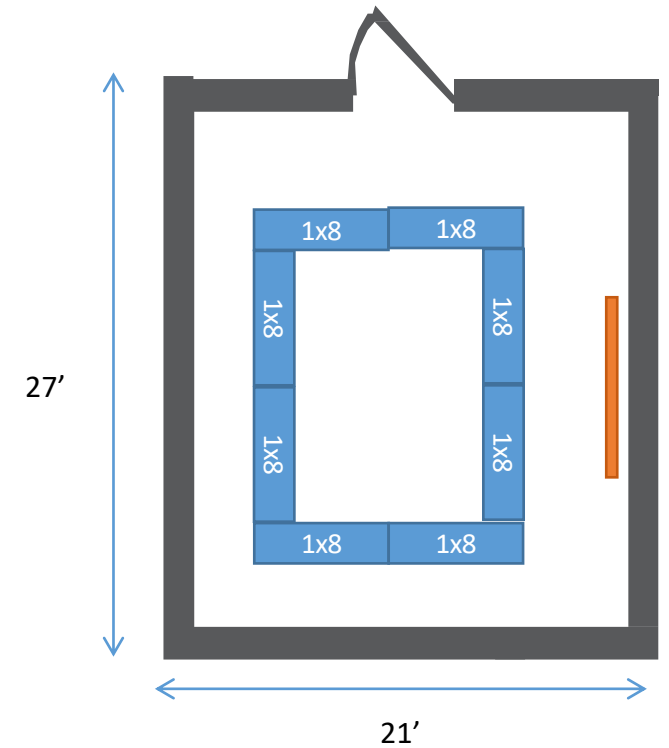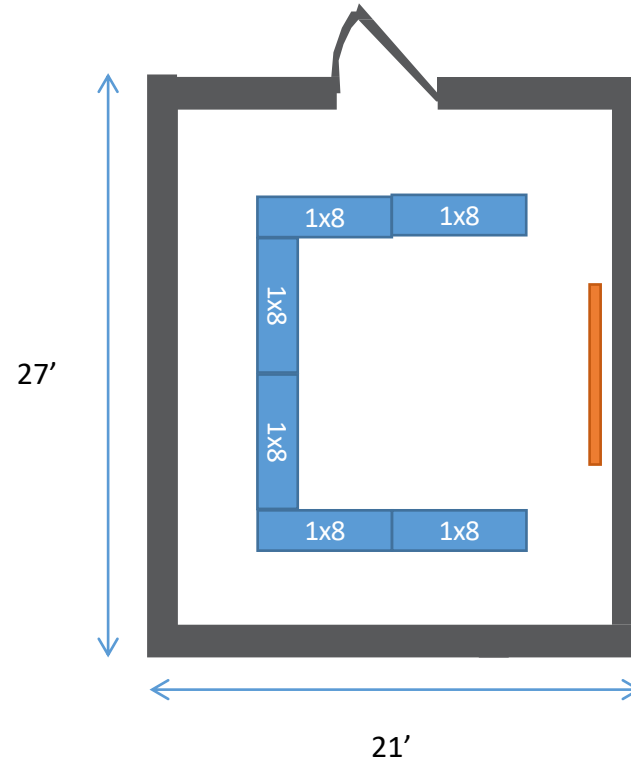

Hindelang with 6ft Restriction

Classroom



- (6) 8ft tables – 1 person per table

Theater

- (12) Seats

**May be affected by F&B and AV set-up needs*

***Floorplans are not to scale*

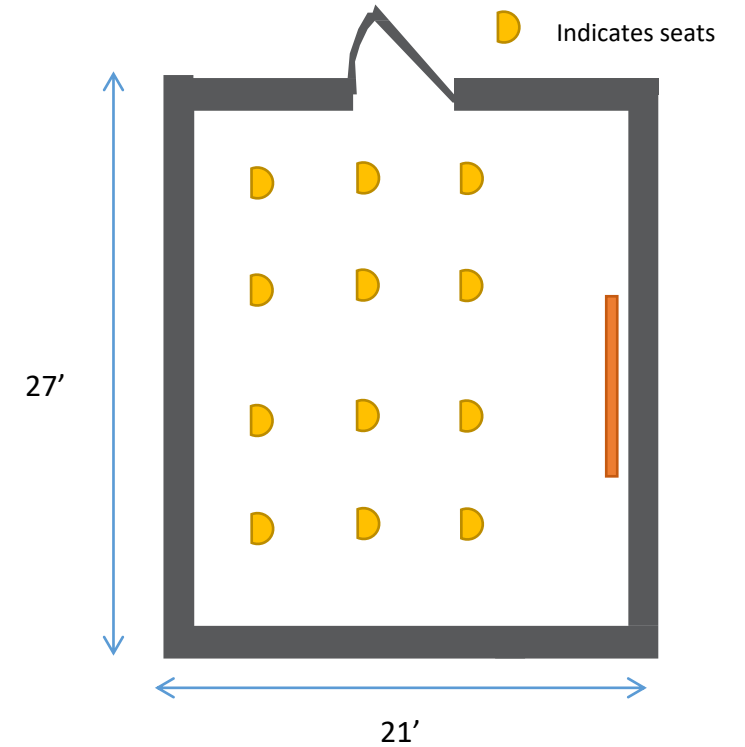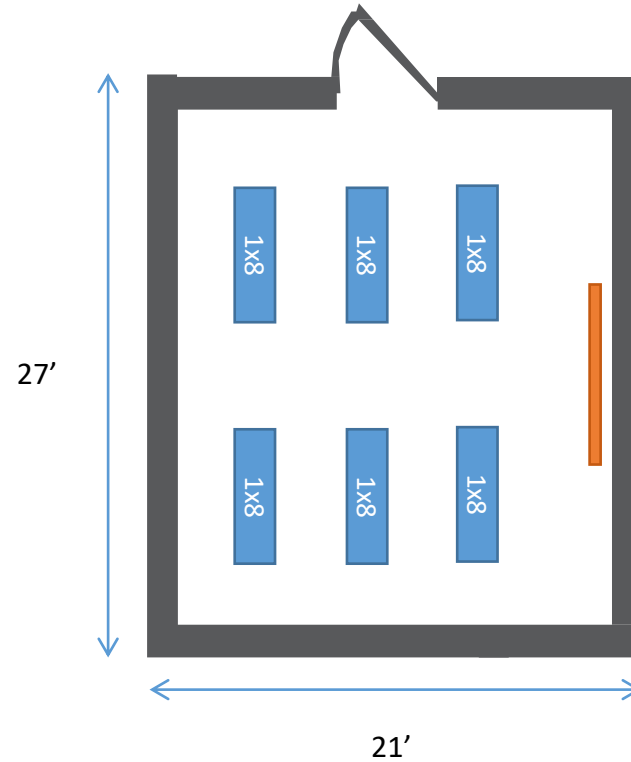

King's Club with 6ft Restriction (based on existing seating)

Library

- (6) Seats

Back Area

- (12) Seats

TOTAL

- (18) Seats

**May be affected by F&B and AV set-up needs*

***Floorplans are not to scale*



Ludwig's with 6ft Restriction (Reception)

Terrace

- (12) People standing

Sunroom

- (8) People standing

Stuberl


- (6) People standing

TOTAL

- (26) People standing

**May be affected by F&B and AV set-up needs*

***Floorplans are not to scale*

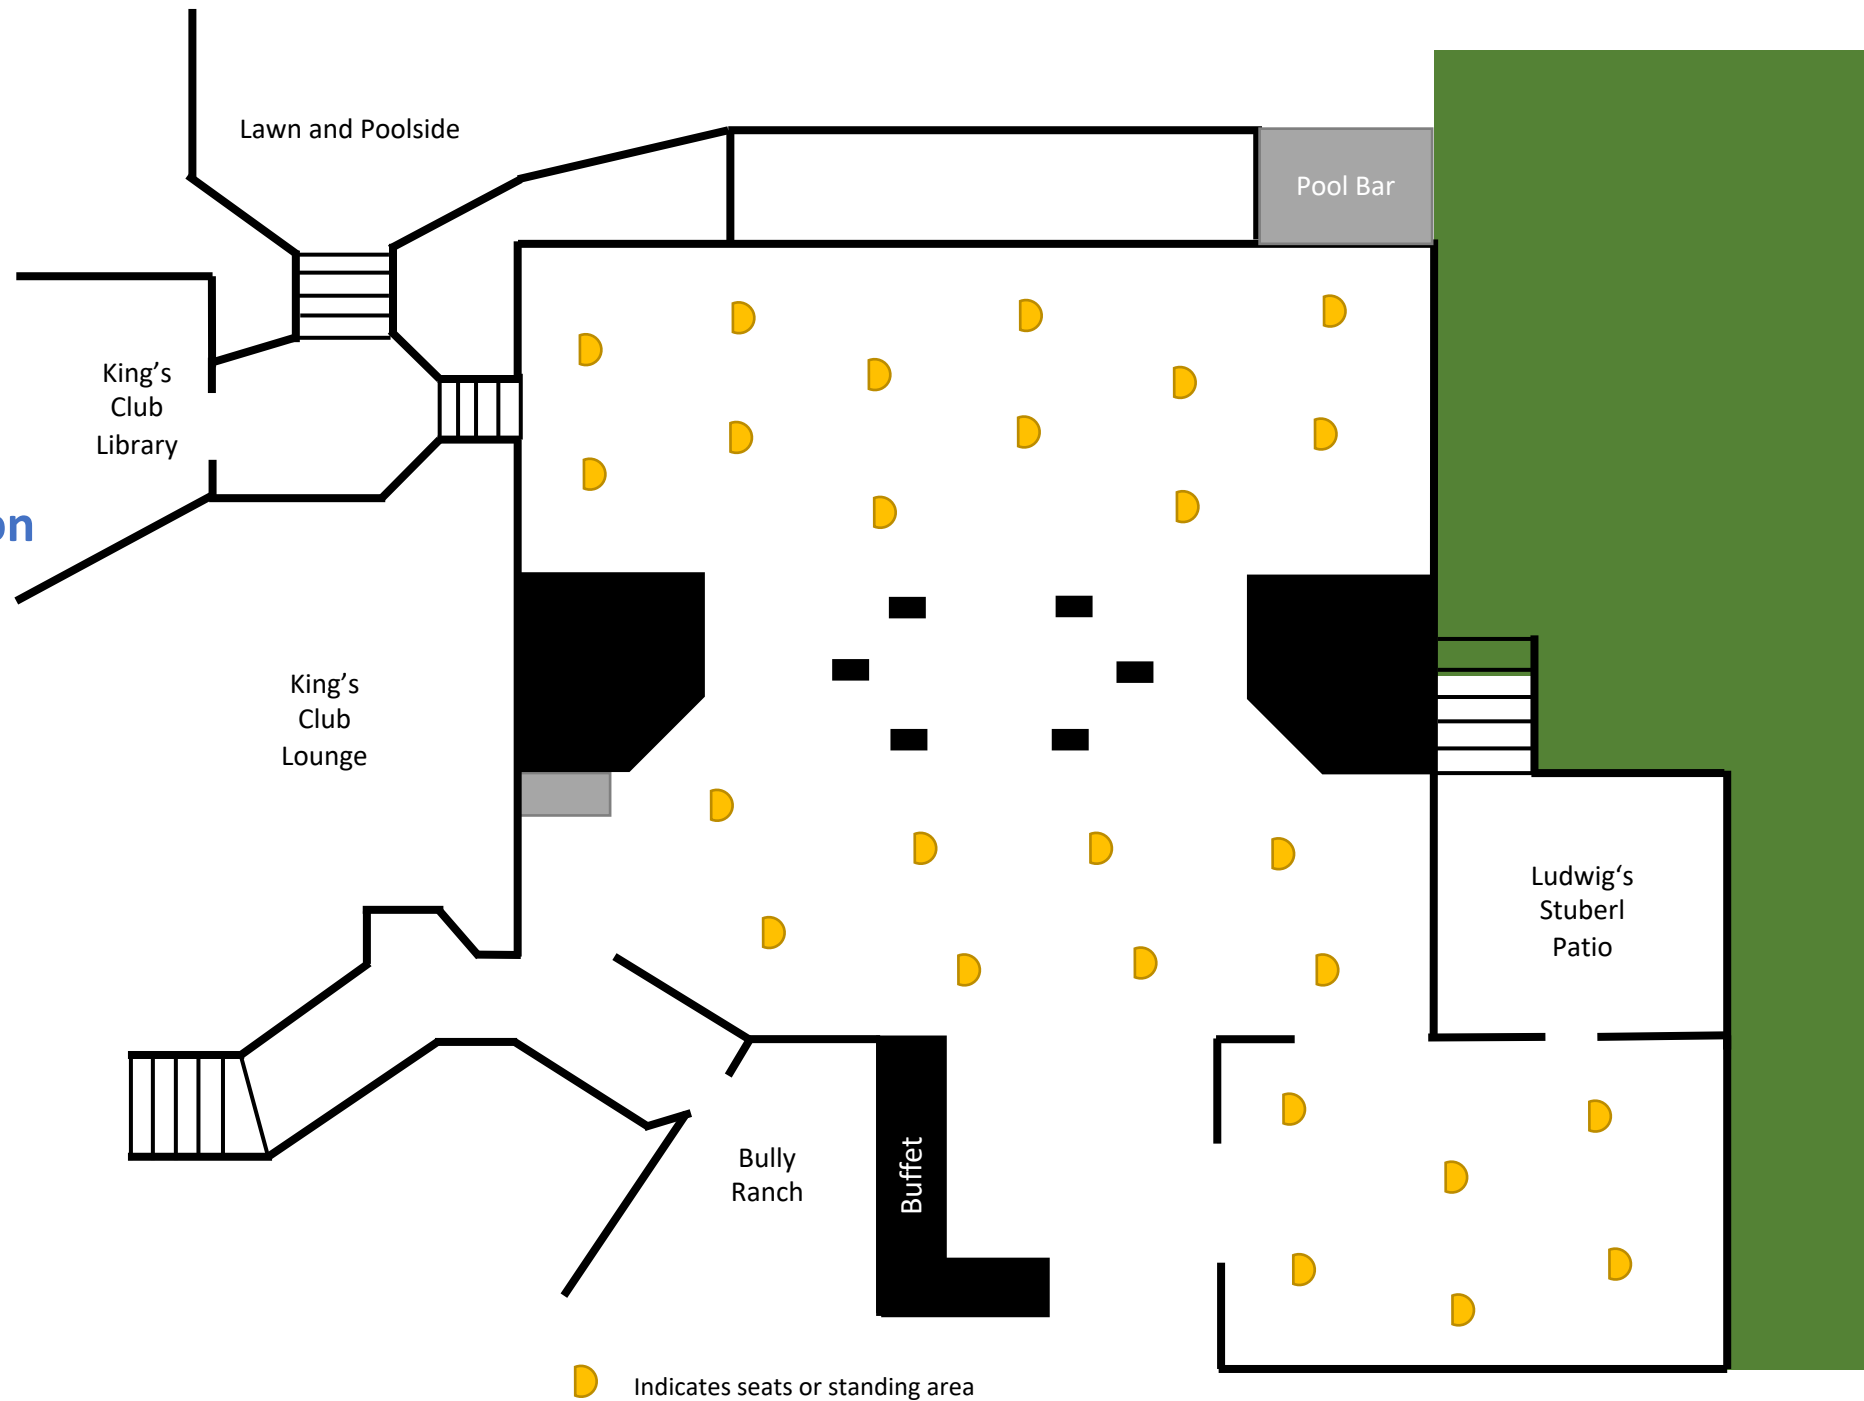

Ludwig's with 6ft Restriction (Rounds)

Terrace

- (6) 6ft tables – 2 people per table

Sunroom

- (4) 6ft tables – 2 people per table

Stuberl


- (3) 6ft tables – 2 people per table

TOTAL

- (13) 6ft tables – 2 people per table

**May be affected by F&B and AV set-up needs*

***Floorplans are not to scale*

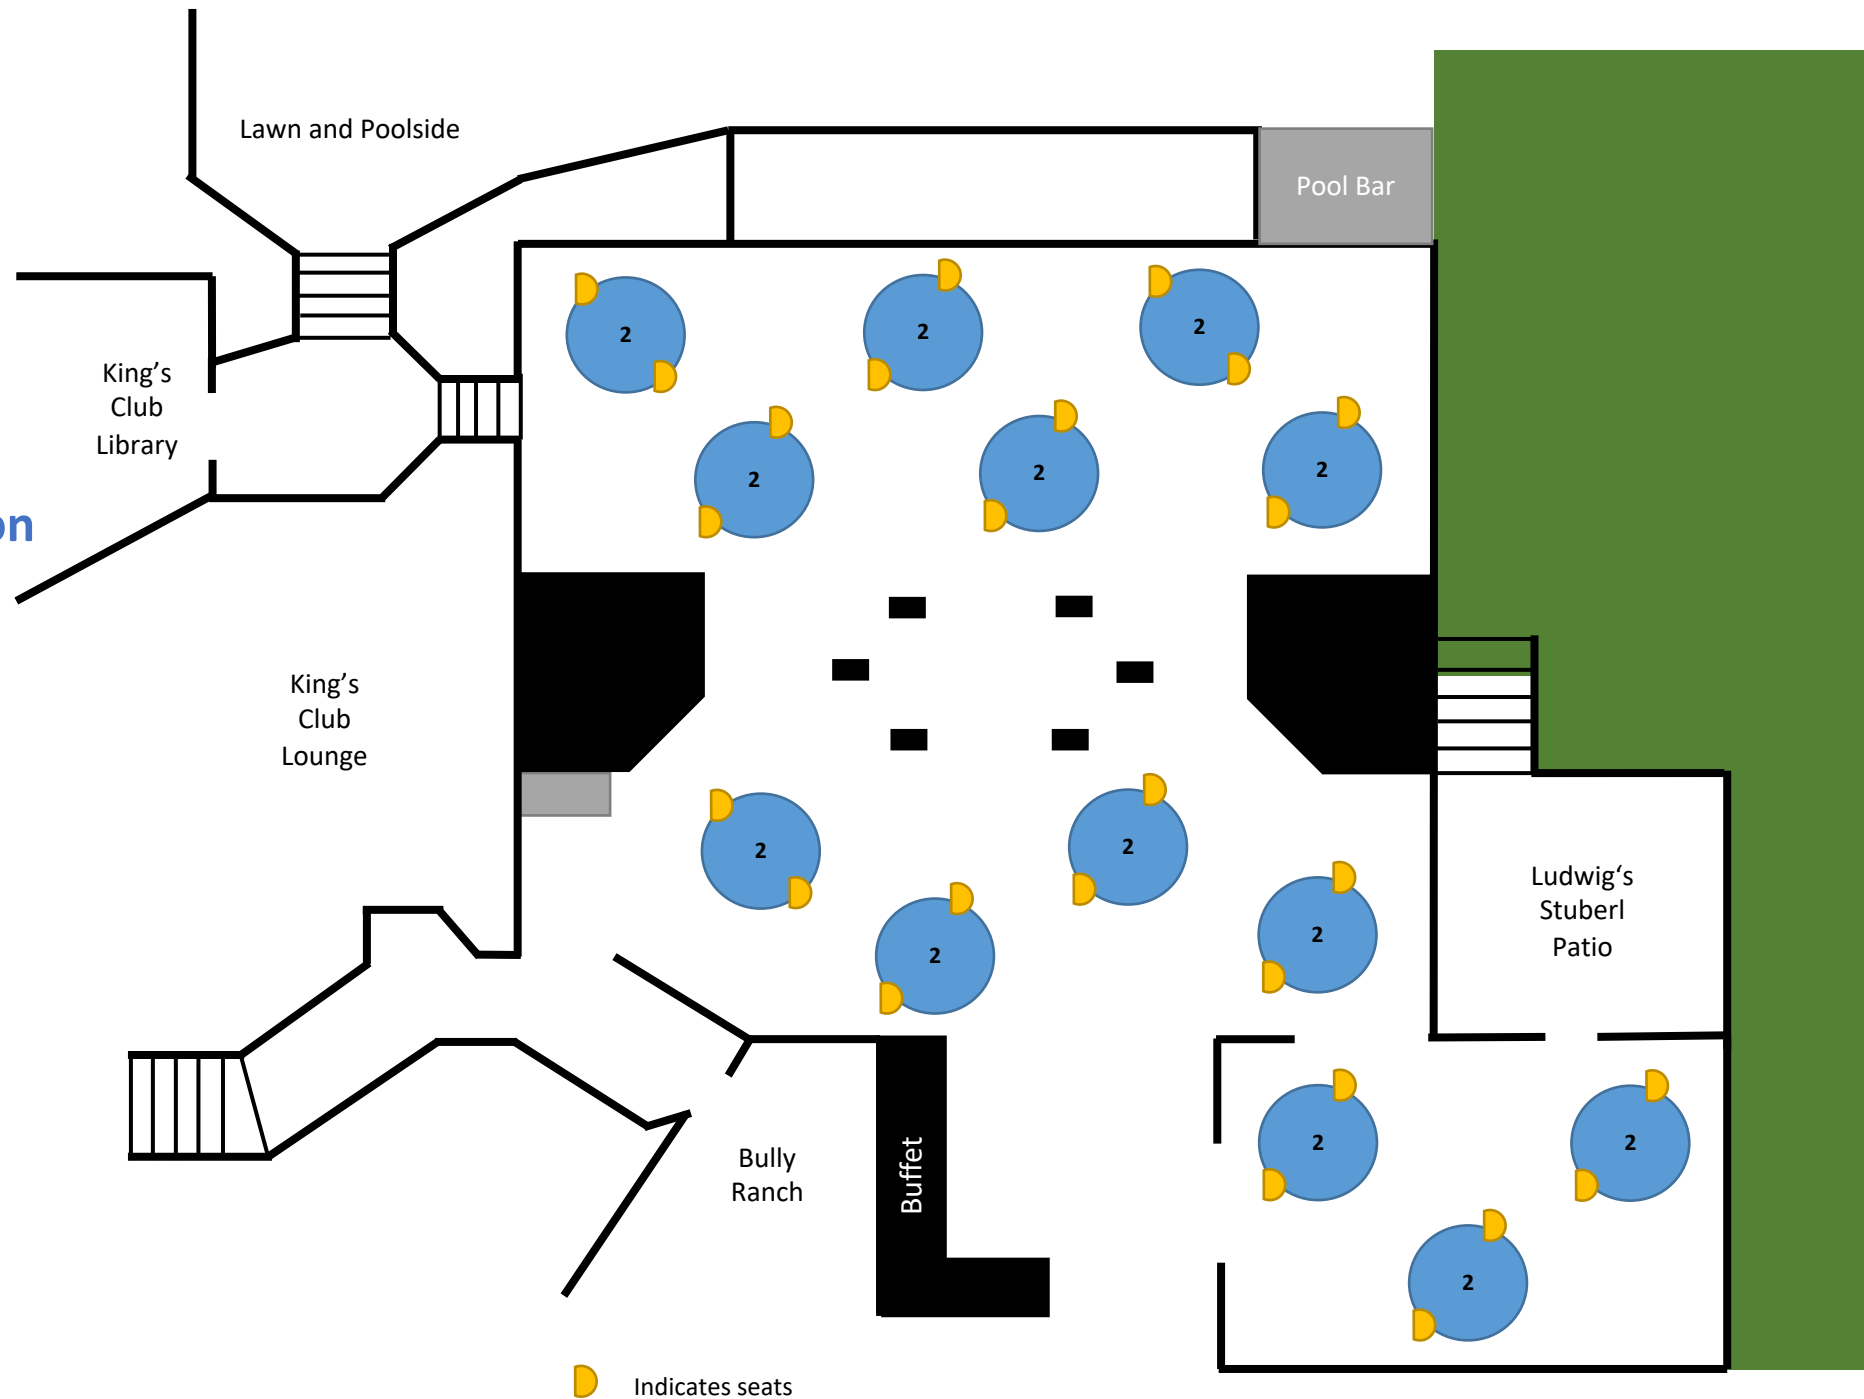

Ludwig's with 6ft Restriction (Rectangles)

Terrace

- (6) 6ft tables – 2 people per table

Sunroom

- (4) 6ft tables – 2 people per table

Stuberl

- (3) 6ft tables – 2 people per table

TOTAL

- (13) 6ft tables – 2 people per table

**May be affected by F&B and AV set-up needs*

***Floorplans are not to scale*

